



CADD USER: Ted Rid File: H:\BNS30031316_8313_016\CAD\SOUTH FLOOD PROTECTION\EXHIBITS\OPTION 3 150 SCALE.DWG PLOT SCALE: 1:799,5449 PLOT DATE: 2/16/2021 11:39 AM

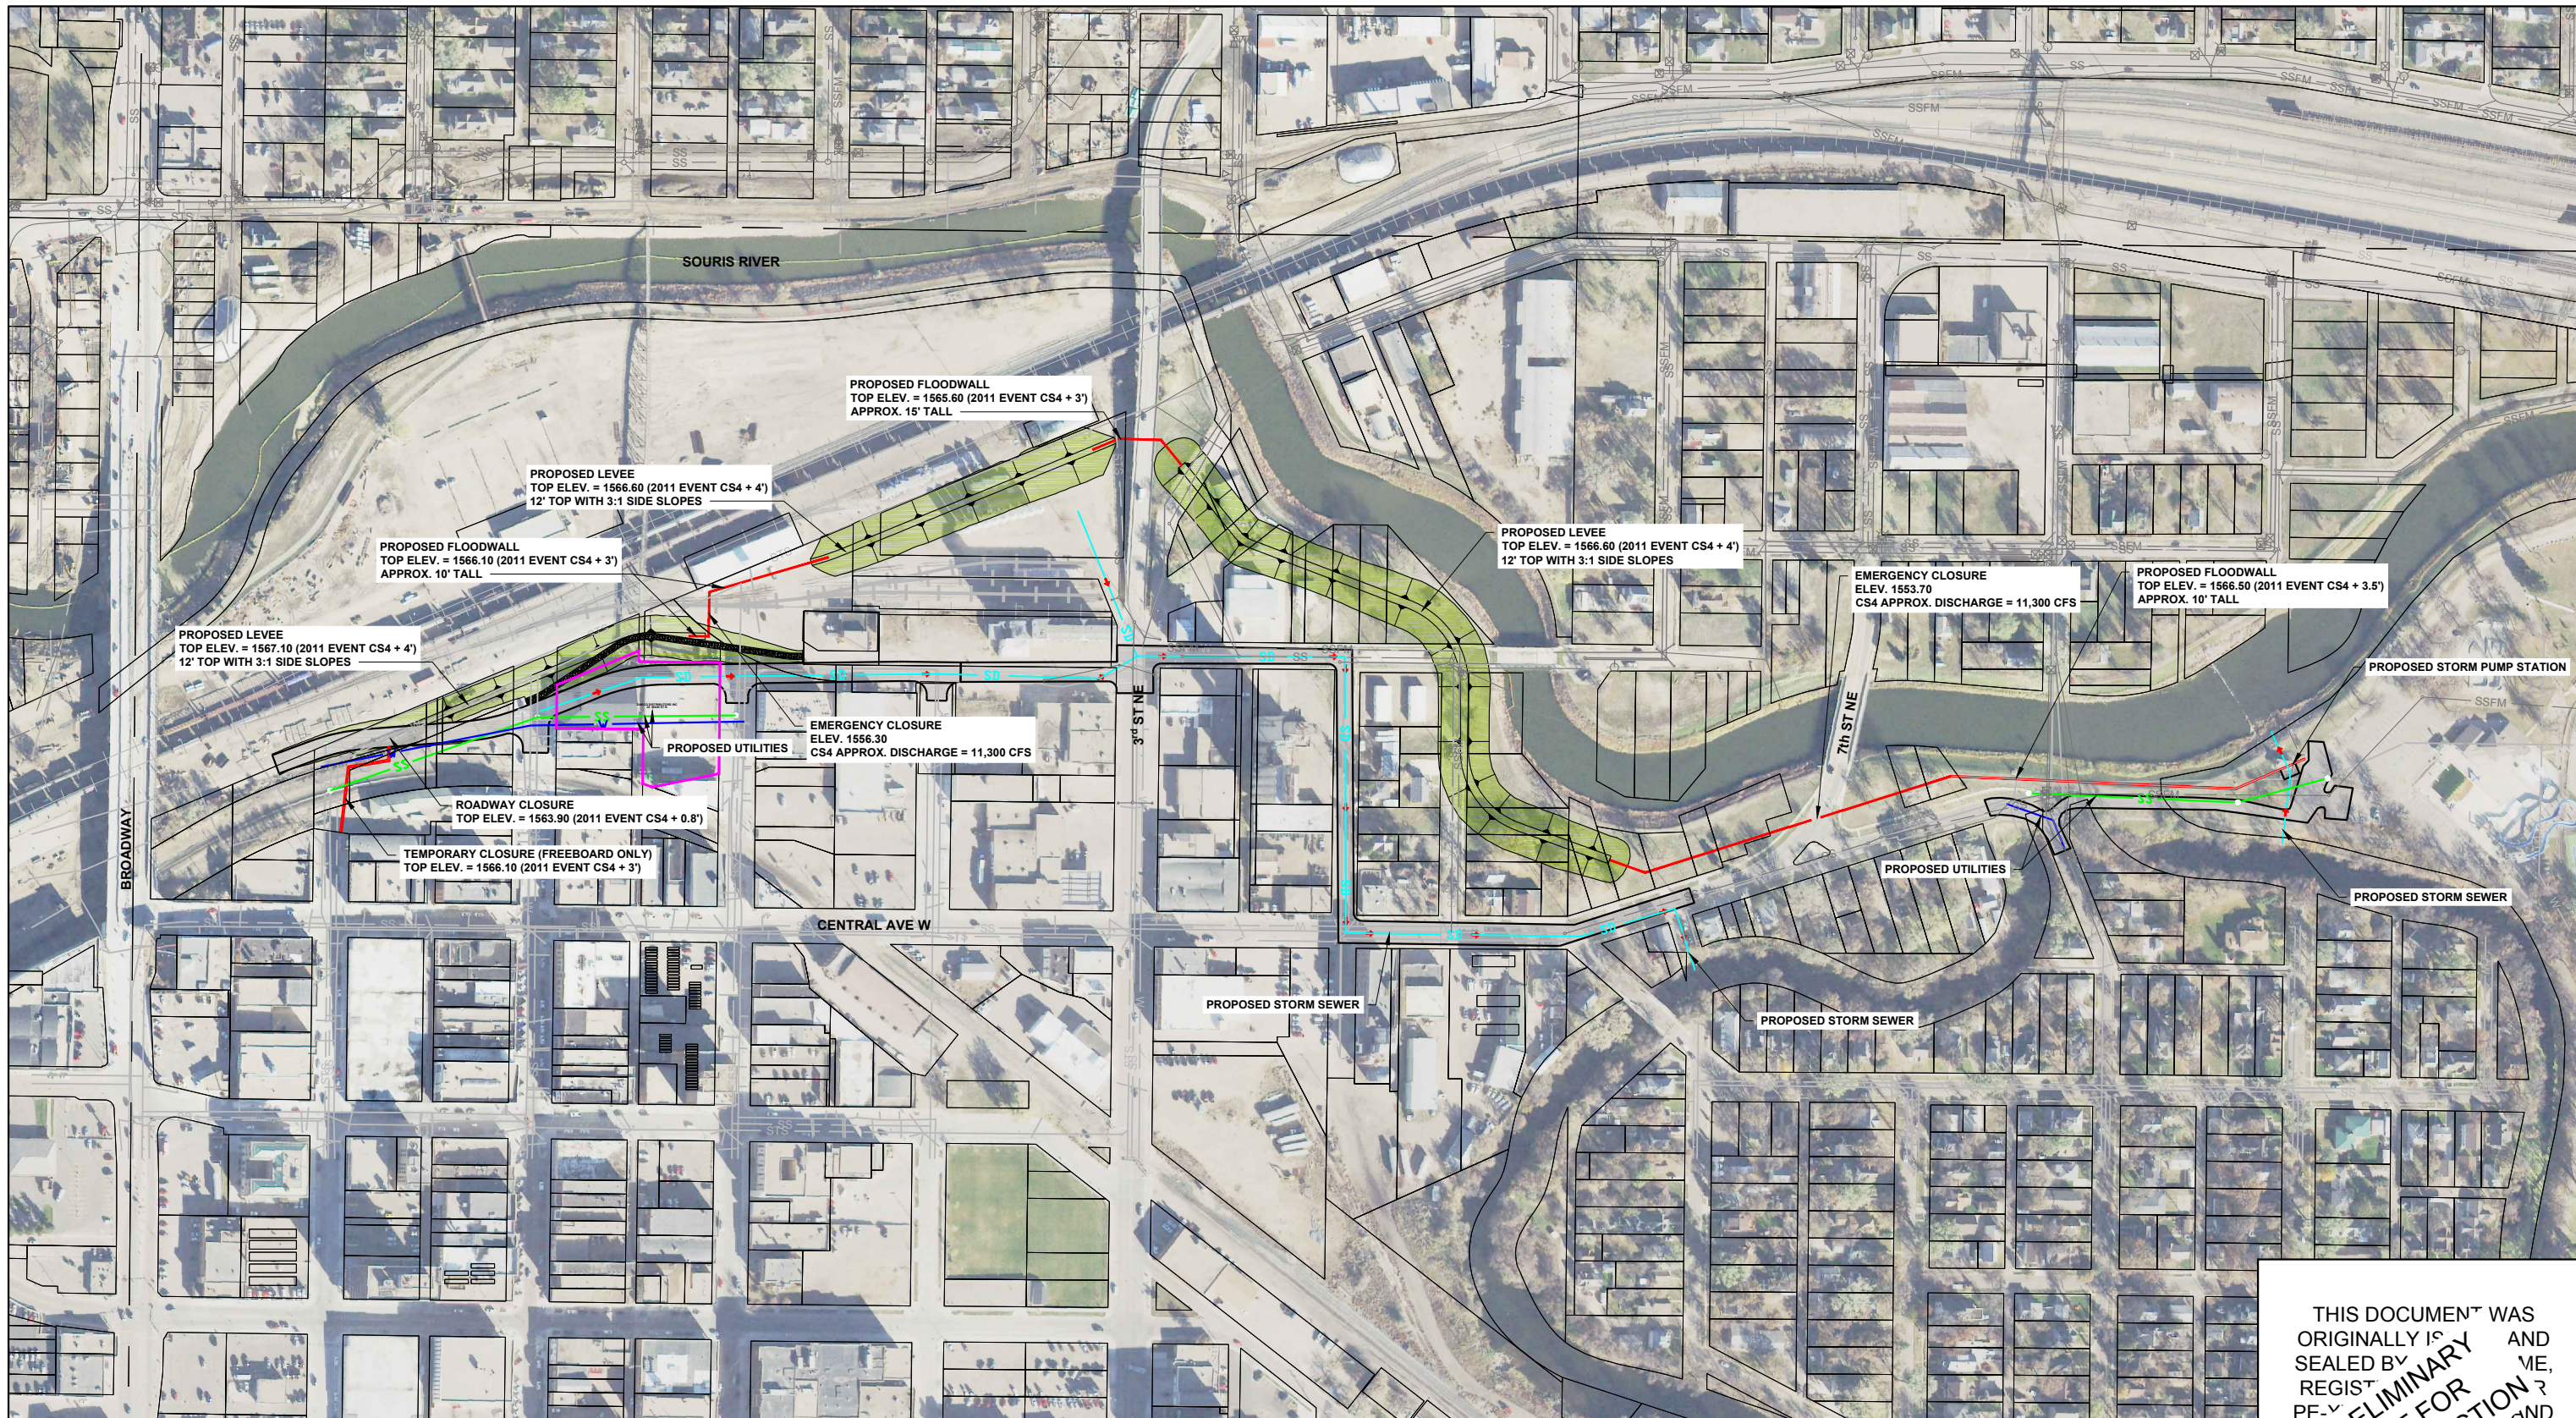

1 PLAN: OPTION 3

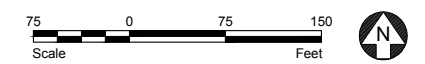

THIS DOCUMENT WAS
 ORIGINALLY ISSUED AND
 SEALED BY ME,
 REGISTERED PROFESSIONAL ENGINEER
 IN THE STATE OF NORTH DAKOTA
 AND THIS DOCUMENT IS
 PRELIMINARY AND NOT FOR
 CONSTRUCTION
 HOUSTON ENGINEERING INC., 1401
 21ST AVE. N, FARGO, ND
 58102

MREFP PROJECT DATUM:					
HORIZONTAL: NORTH DAKOTA STATE PLANE (NAD83), NORTH, US FT; VERTICAL: NAVD 88					
NO.	BY	CHK.	APP.	DATE	REVISION DESCRIPTION
6	-	-	-	-	-
5	-	-	-	-	-
4	-	-	-	-	-
3	-	-	-	-	-
2	-	-	-	-	-
1	-	-	-	-	-

CLIENT	AGENCY	BID	CONSTRUCTION	RELEASED TO/FOR	A	B	C	0	1	2	3
-	-	-	-	-	-	-	-	-	-	-	-




Scale	AS SHOWN
Date	2-16-21
Drawn	TDR
Checked	RGE
Designed	TDR
Approved	JDB

SOURIS RIVER JOINT
 WATER RESOURCE BOARD
 MINOT, NORTH DAKOTA


DOWNTOWN MINOT FLOOD PROTECTION
 OPTION 3

ENG. PROJECT No.	8313-0020
CLIENT PROJECT No.	
DWG. No.	REV. No.
OPT_3	A

CADD USER: Ted Rid FILE: H:\BNSF\30031316_8313_016\CAD\3003 SOUTH FLOOD PROTECTION\EXHIBITS\OPTION 3.DWG PLOT SCALE: 1:799.5449 PLOT DATE: 2/16/2021 11:40 AM

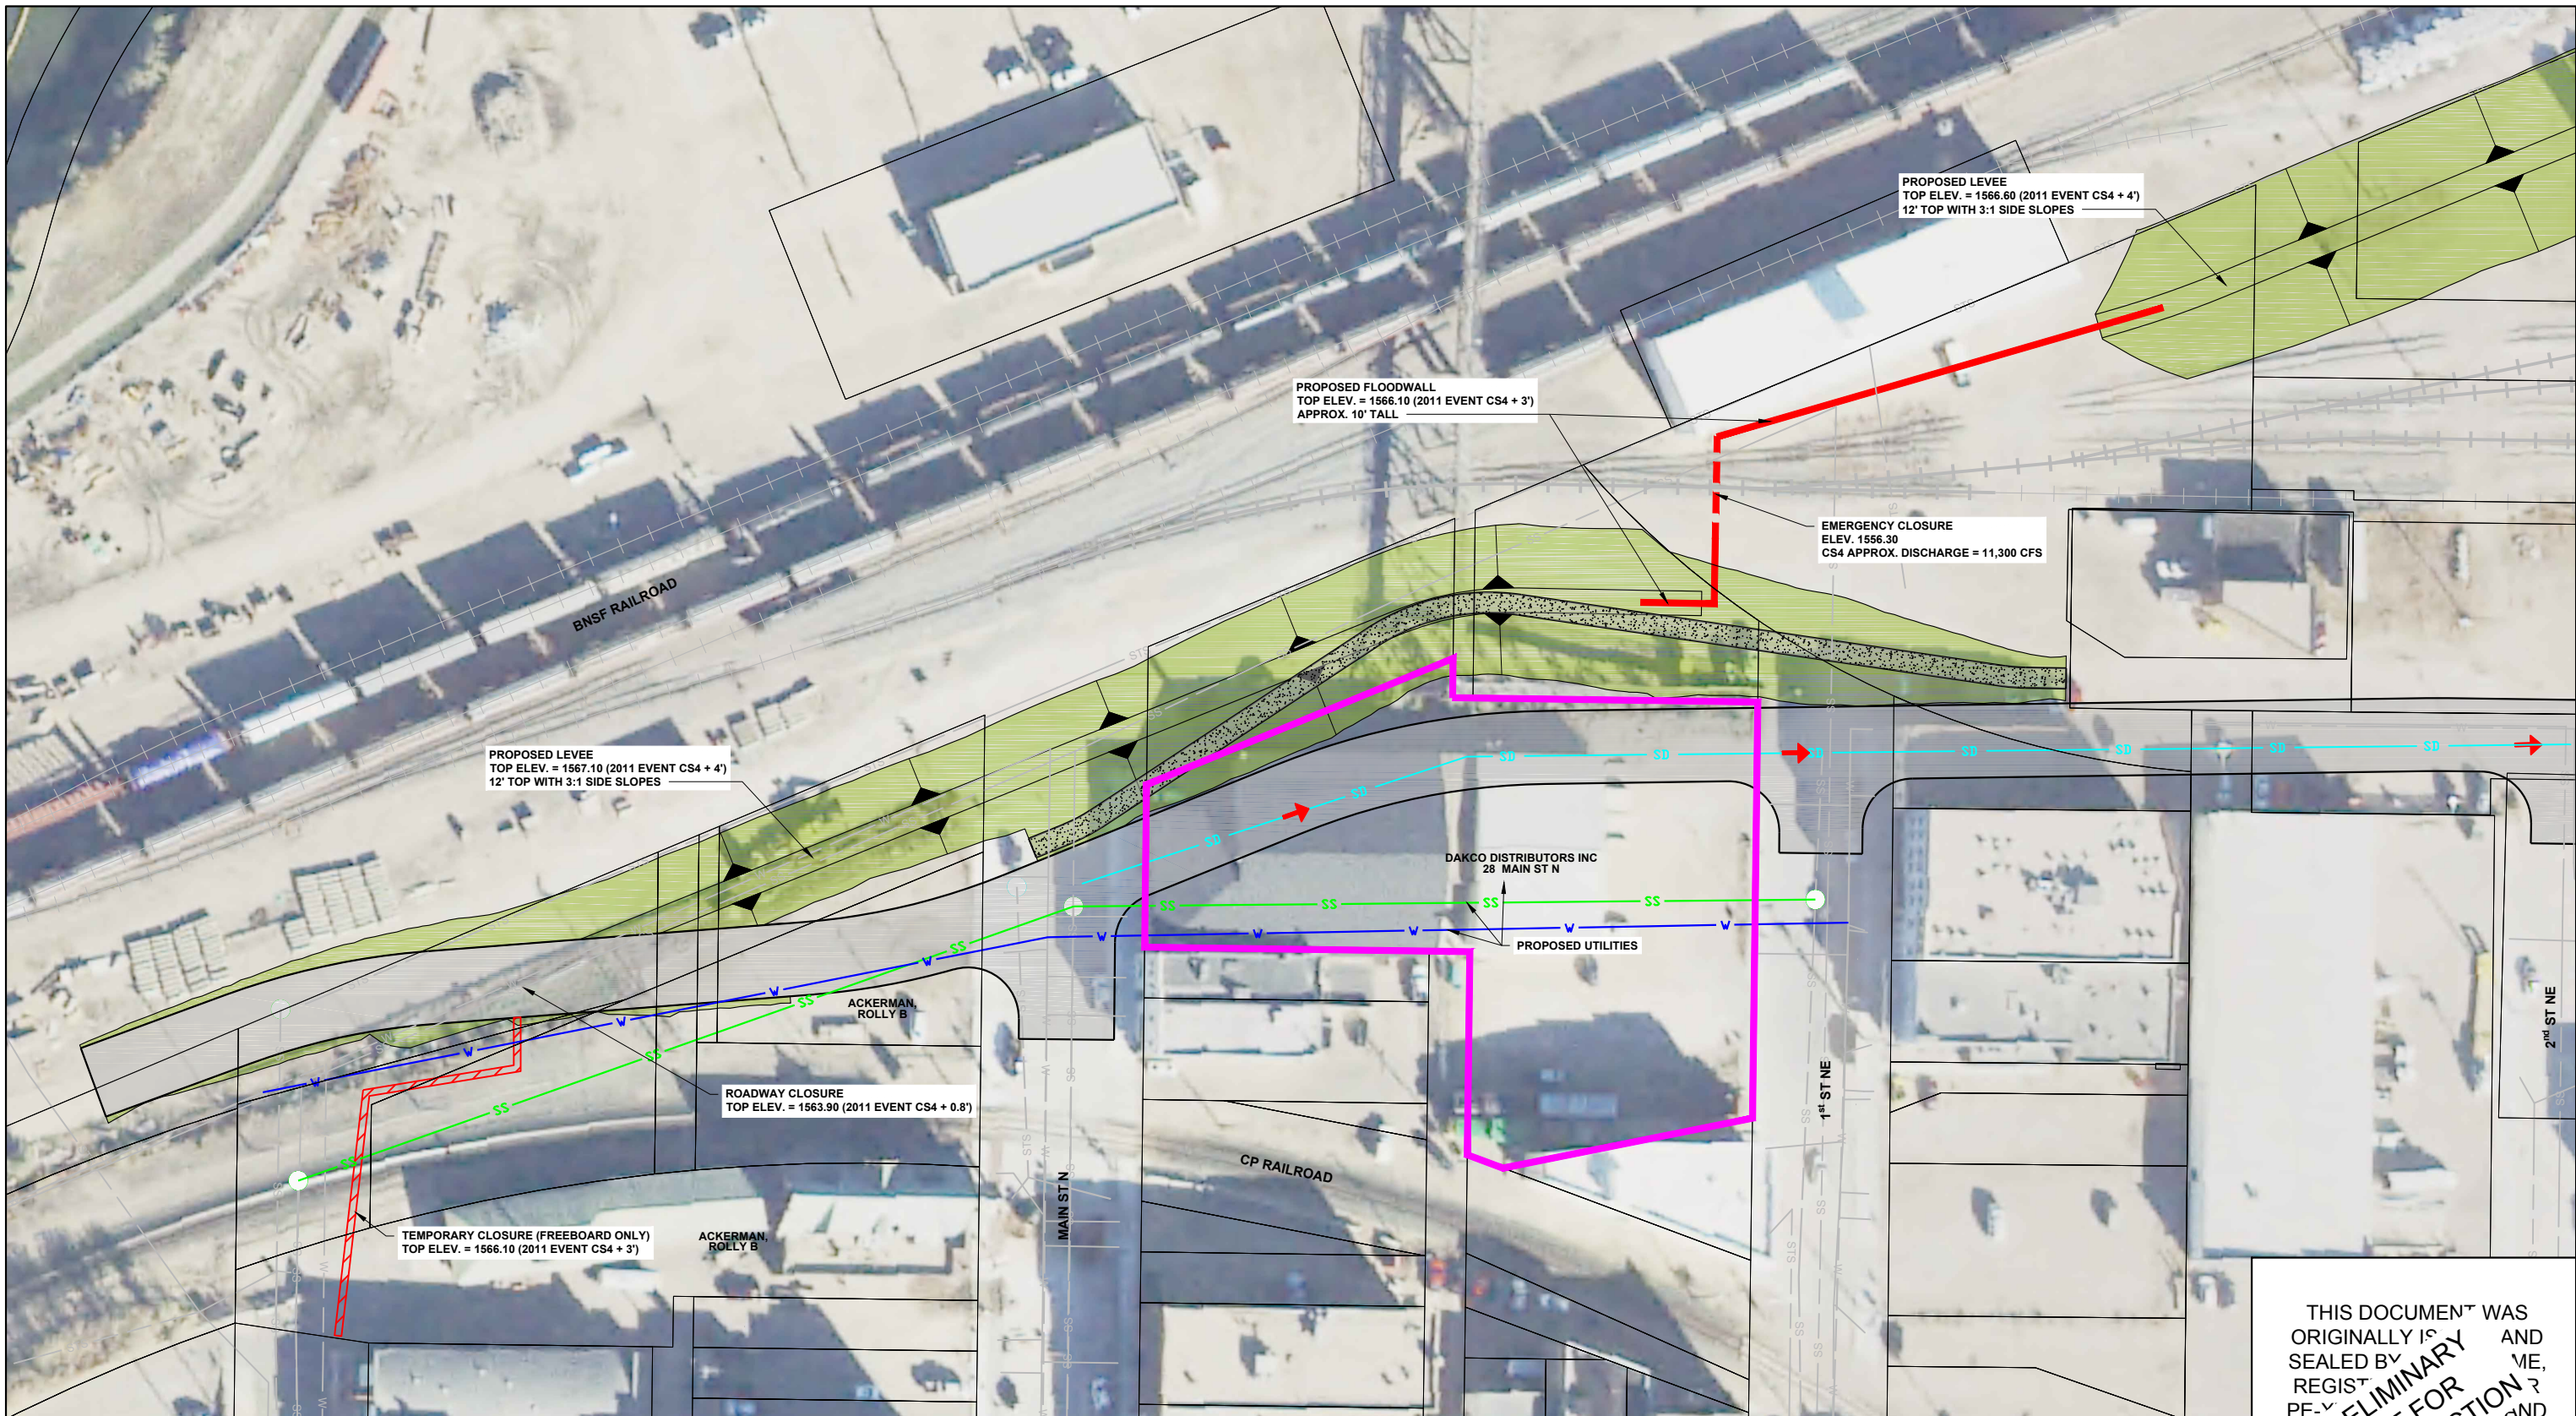

1 PLAN: OPTION 3

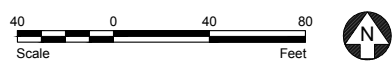

THIS DOCUMENT WAS
ORIGINALLY ISSUED AND
SEALED BY ME,
REGISTERED PROFESSIONAL
ENGINEER AND
ARCHITECT DOCUMENT
NO. 11111 HOUSTON
ENGINEERING INC., 1401
21ST AVE. N, FARGO, ND
58102

MREFP PROJECT DATUM:				
HORIZONTAL: NORTH DAKOTA STATE PLANE (NAD83), NORTH, US FT; VERTICAL: NAVD 88				
6	-	-	-	-
5	-	-	-	-
4	-	-	-	-
3	-	-	-	-
2	-	-	-	-
1	-	-	-	-
NO.	BY	CHK.	APP.	DATE
REVISION DESCRIPTION				

RELEASED TO/FOR	A			B			C			0			1			2			3		
	DATE	BY	APP.	DATE	BY	APP.	DATE	BY	APP.	DATE	BY	APP.	DATE	BY	APP.	DATE	BY	APP.			



Scale	AS SHOWN
Date	2-16-21
Drawn	TDR
Checked	RGE
Designed	TDR
Approved	JDB

**SOURIS RIVER JOINT
WATER RESOURCE BOARD**
MINOT, NORTH DAKOTA

DOWNTOWN MINOT FLOOD PROTECTION

OPTION 3

ENG. PROJECT No.	8313-0020
CLIENT PROJECT No.	
DWG. No.	OPT_3
REV. No.	A